


NO.	REVISION	DATE

PROPOSED ADDRESSES  
1200 N. GOLDEN STATE BLVD  
TURLOCK, CA 95380


SITE PLAN

WILSON ESHAGH  
1200 GOLDEN STATE BLVD.  
TURLOCK, CA 95380

DATE	01/11/2020
PROJECT MANAGER	C
DRAWN BY	
JOB NUMBER	
SHEET	
SHEET	
SP1	
OF 1 SHEETS	

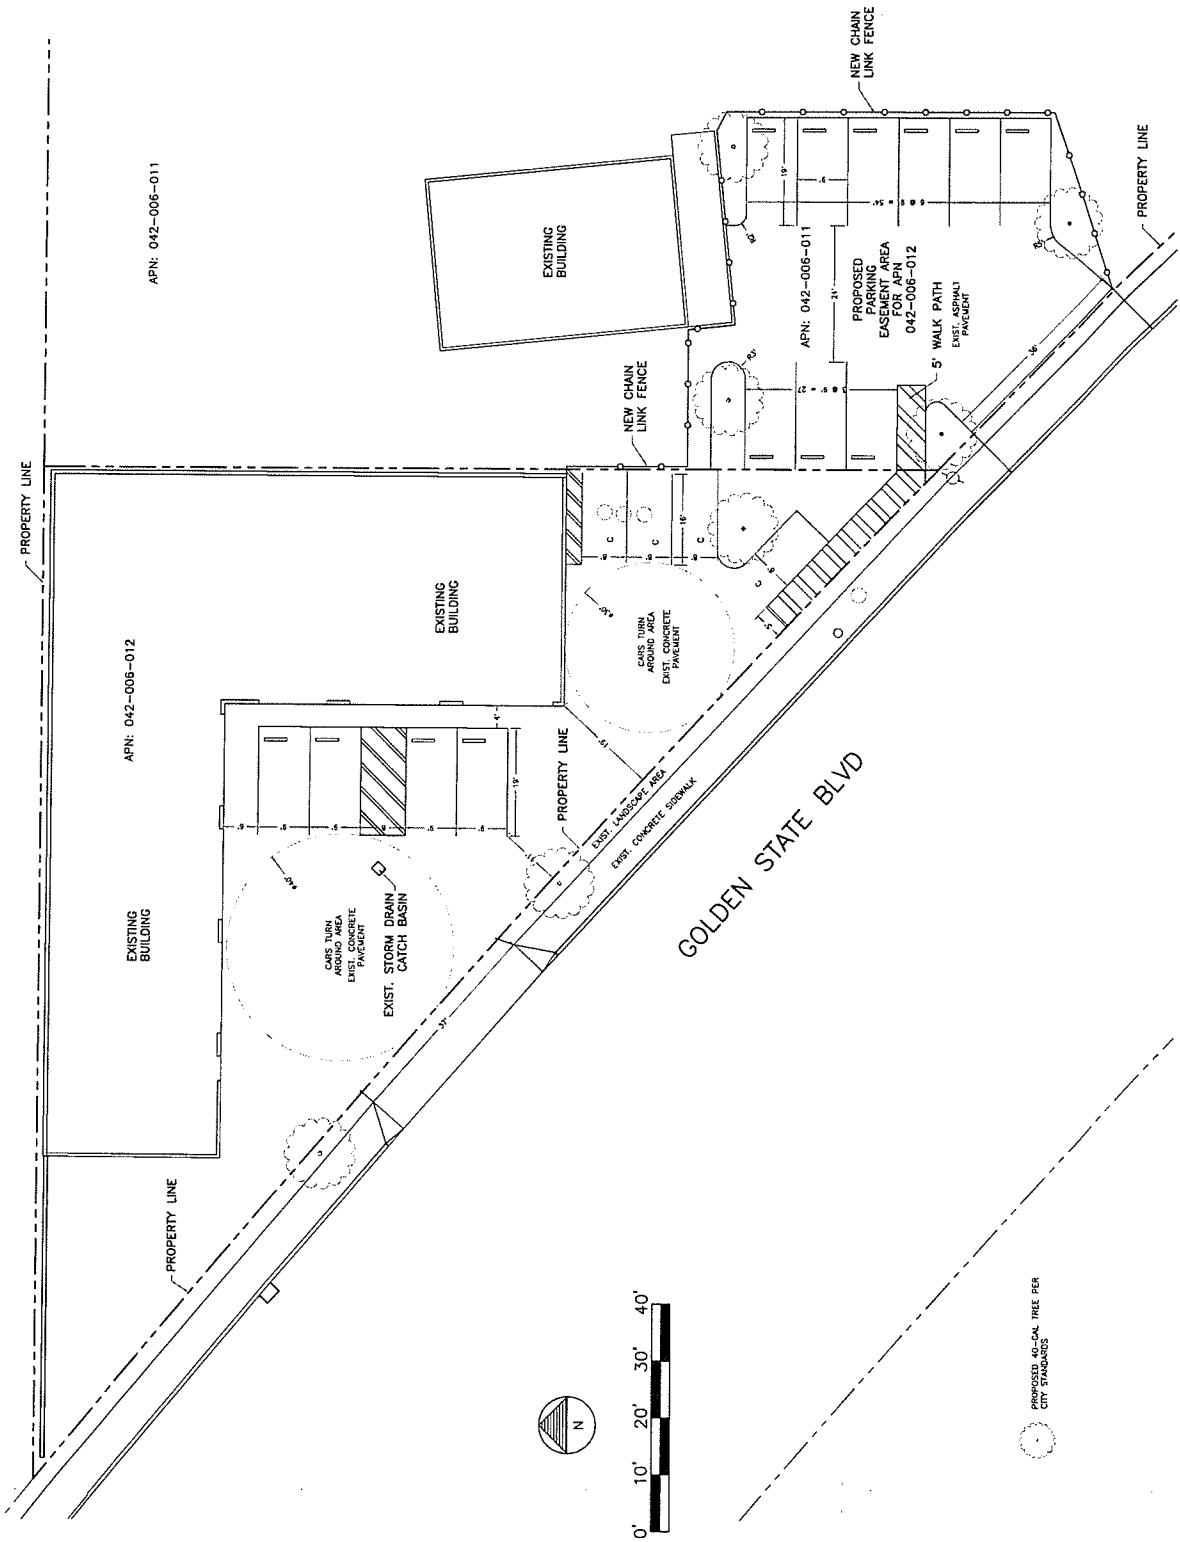

PROPOSED 40'-CAL TREE PER CITY STANDARDS

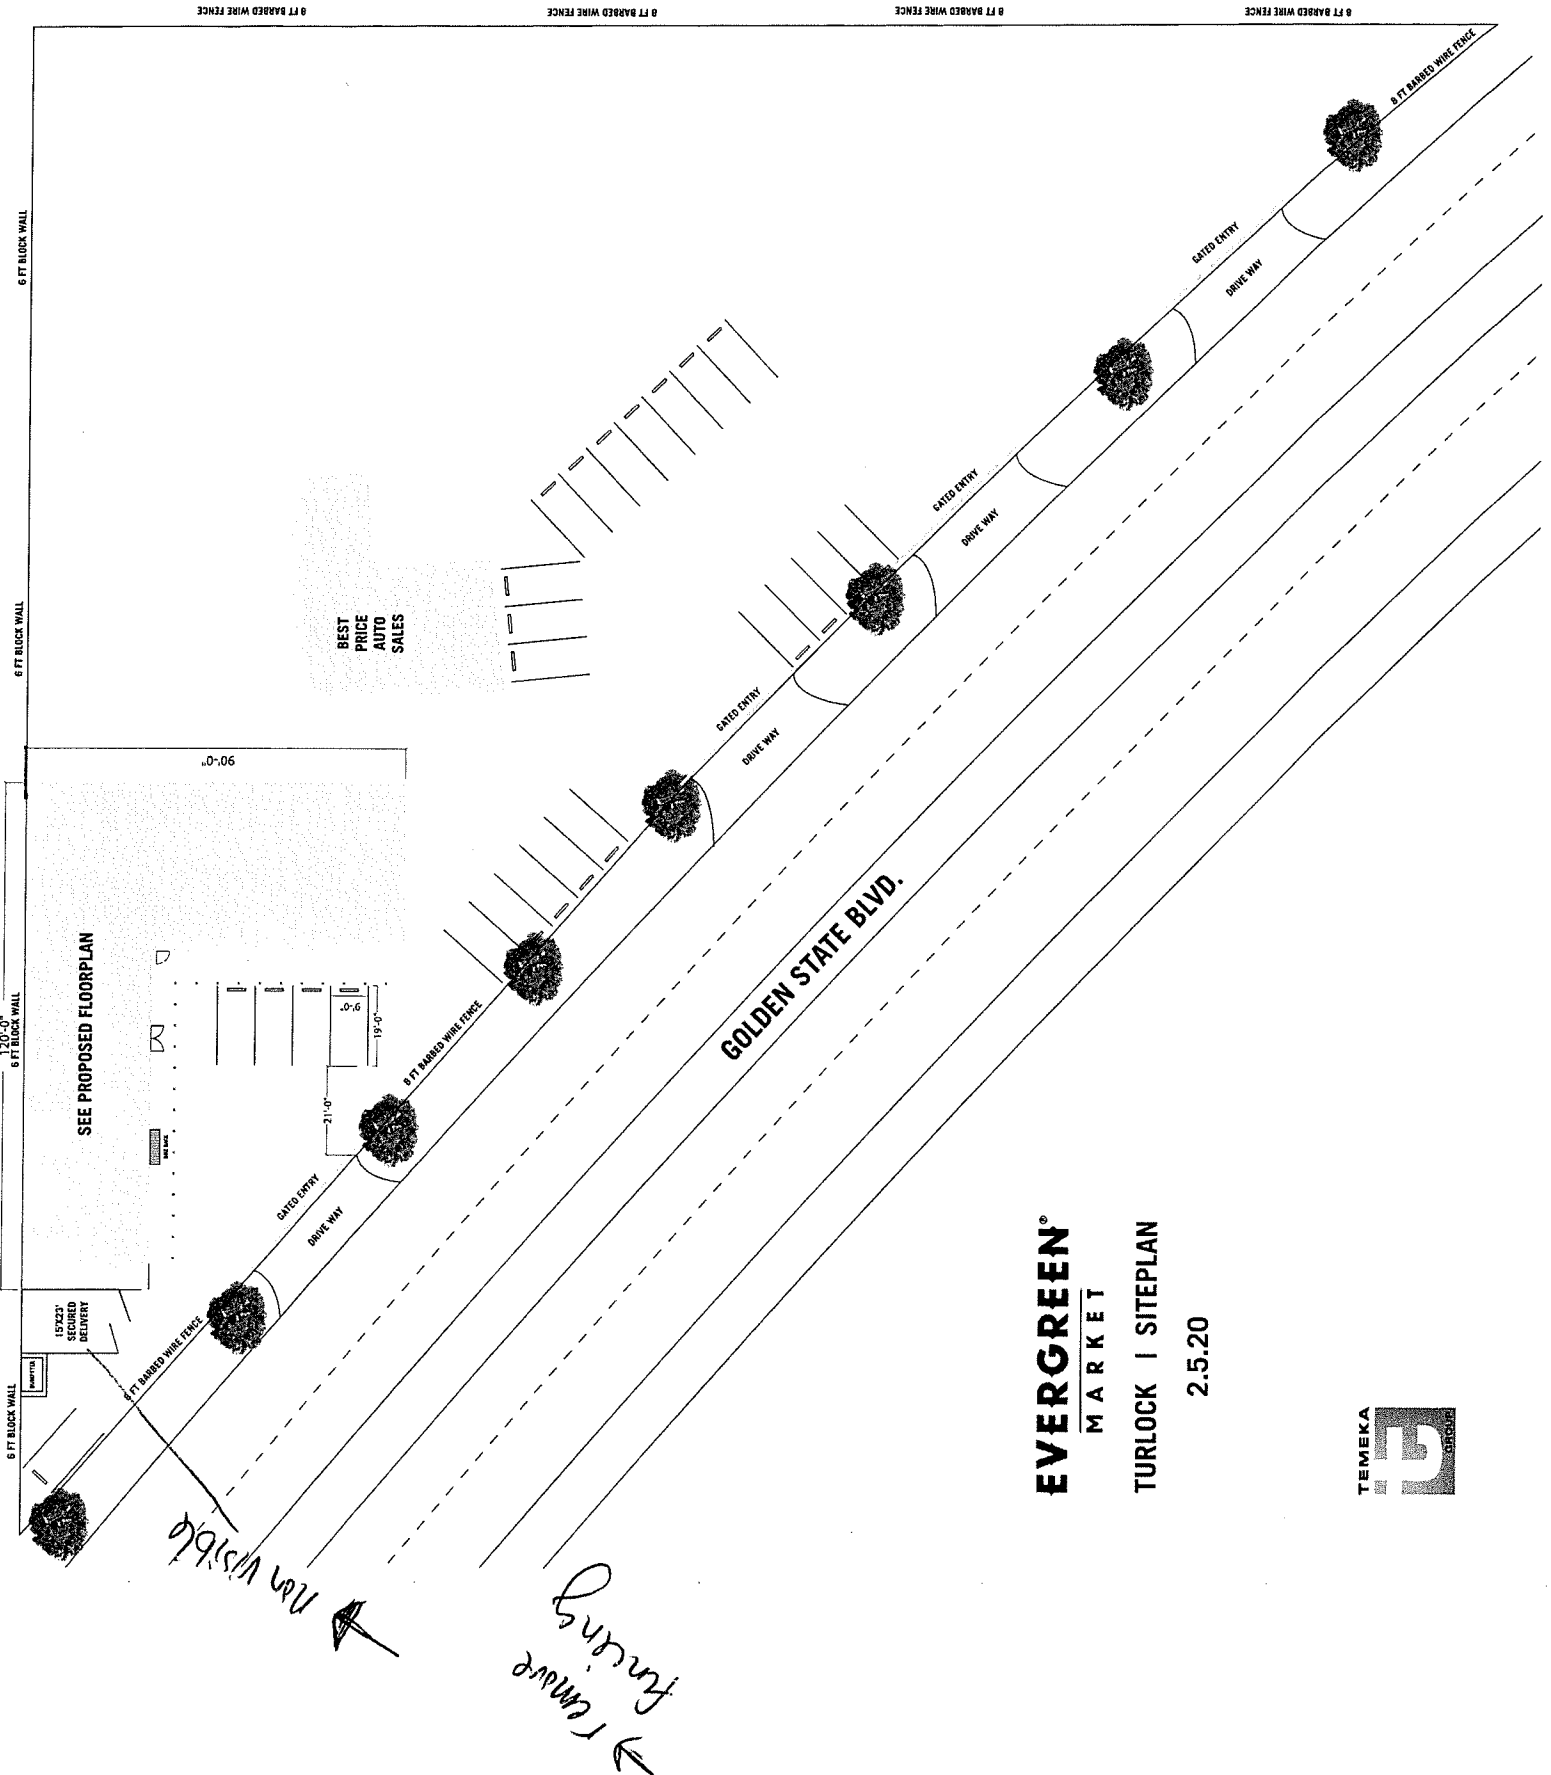


**EVERGREEN<sup>®</sup>**  
MARKET

TURLOCK | SITEPLAN

2.5.20



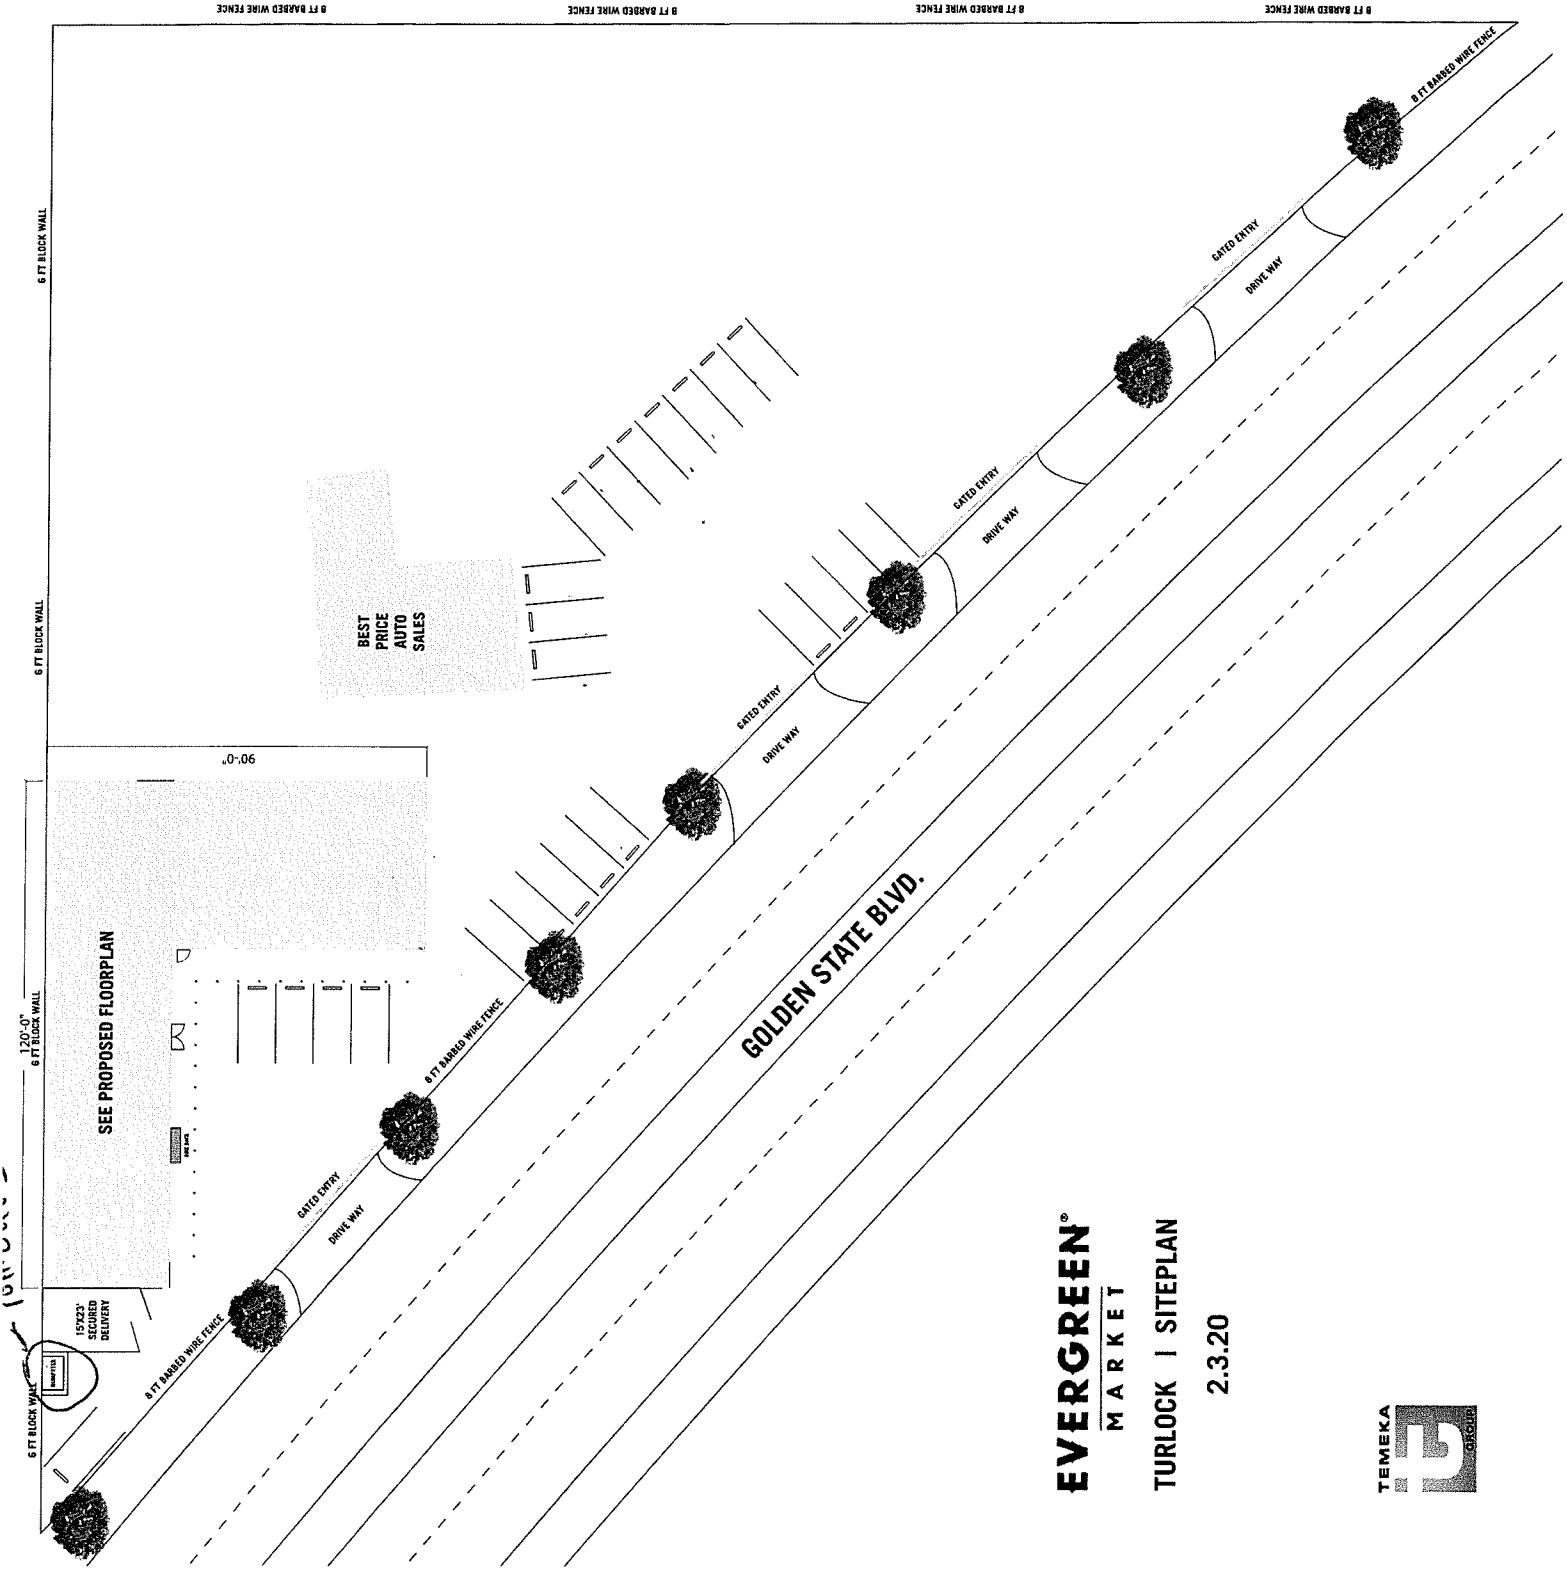

**EVERGREEN<sup>®</sup>**  
**MARKET**

**TURLOCK | SITEPLAN**

**2.3.20**

