

NO.	DATE	REVISION	BY

The drawings are prepared by C.A. ...
 740 ...
 ...
 ...



Cold Storage Mfg., Inc.
 740 ...
 ...
 ...

COLD STORAGE MANUFACTURING INC.
 Specialists in Low Temperature Construction

Tenant Improvement
 Calli Koshier
 ...

SITE LAYOUT

NO.	DATE	REVISION	BY

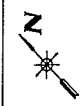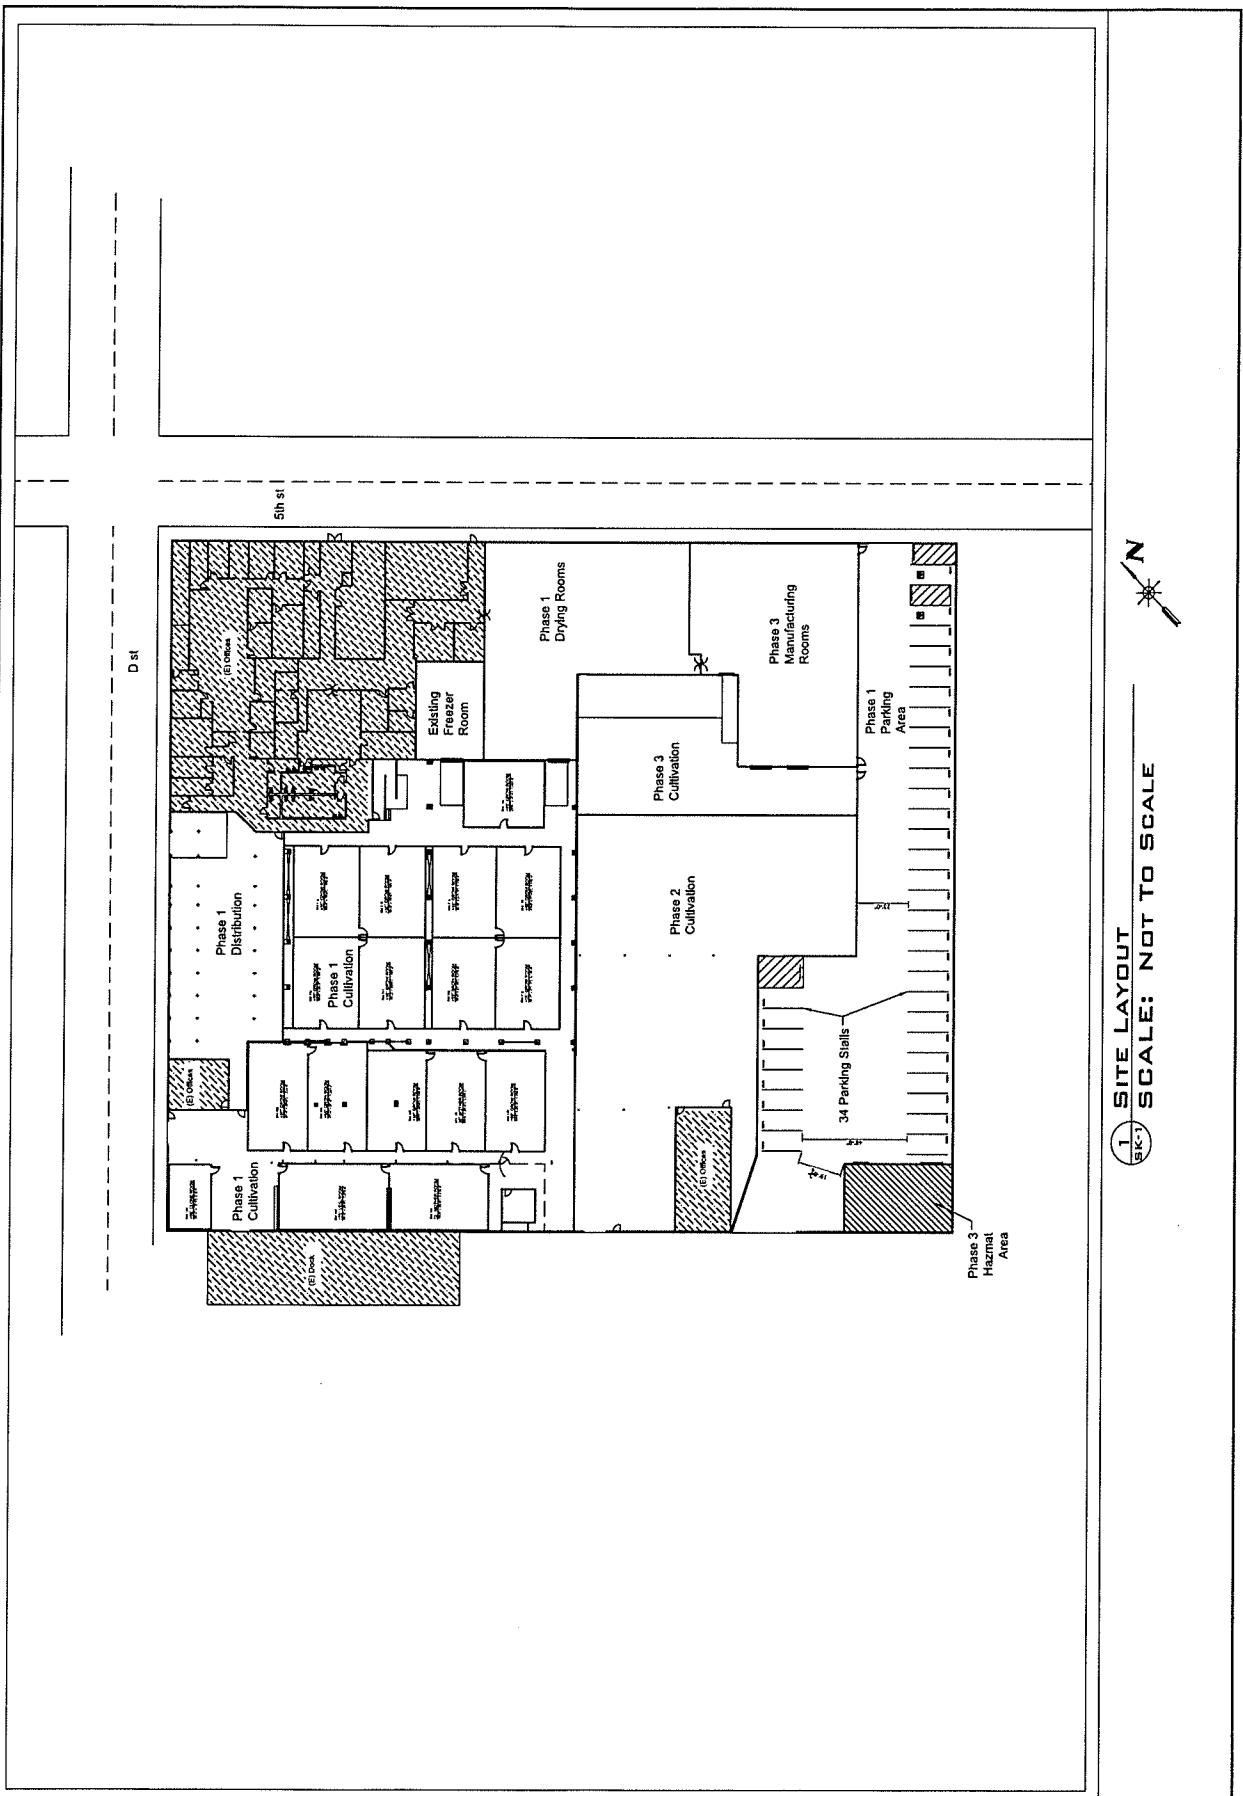

1 SITE LAYOUT
SK-1
 SCALE: NOT TO SCALE